

# NWAC 2016 EXHIBIT FLOOR PLAN


## BOOTH SIZES

8'x10'

8'x20'



## BUFFET STATIONS

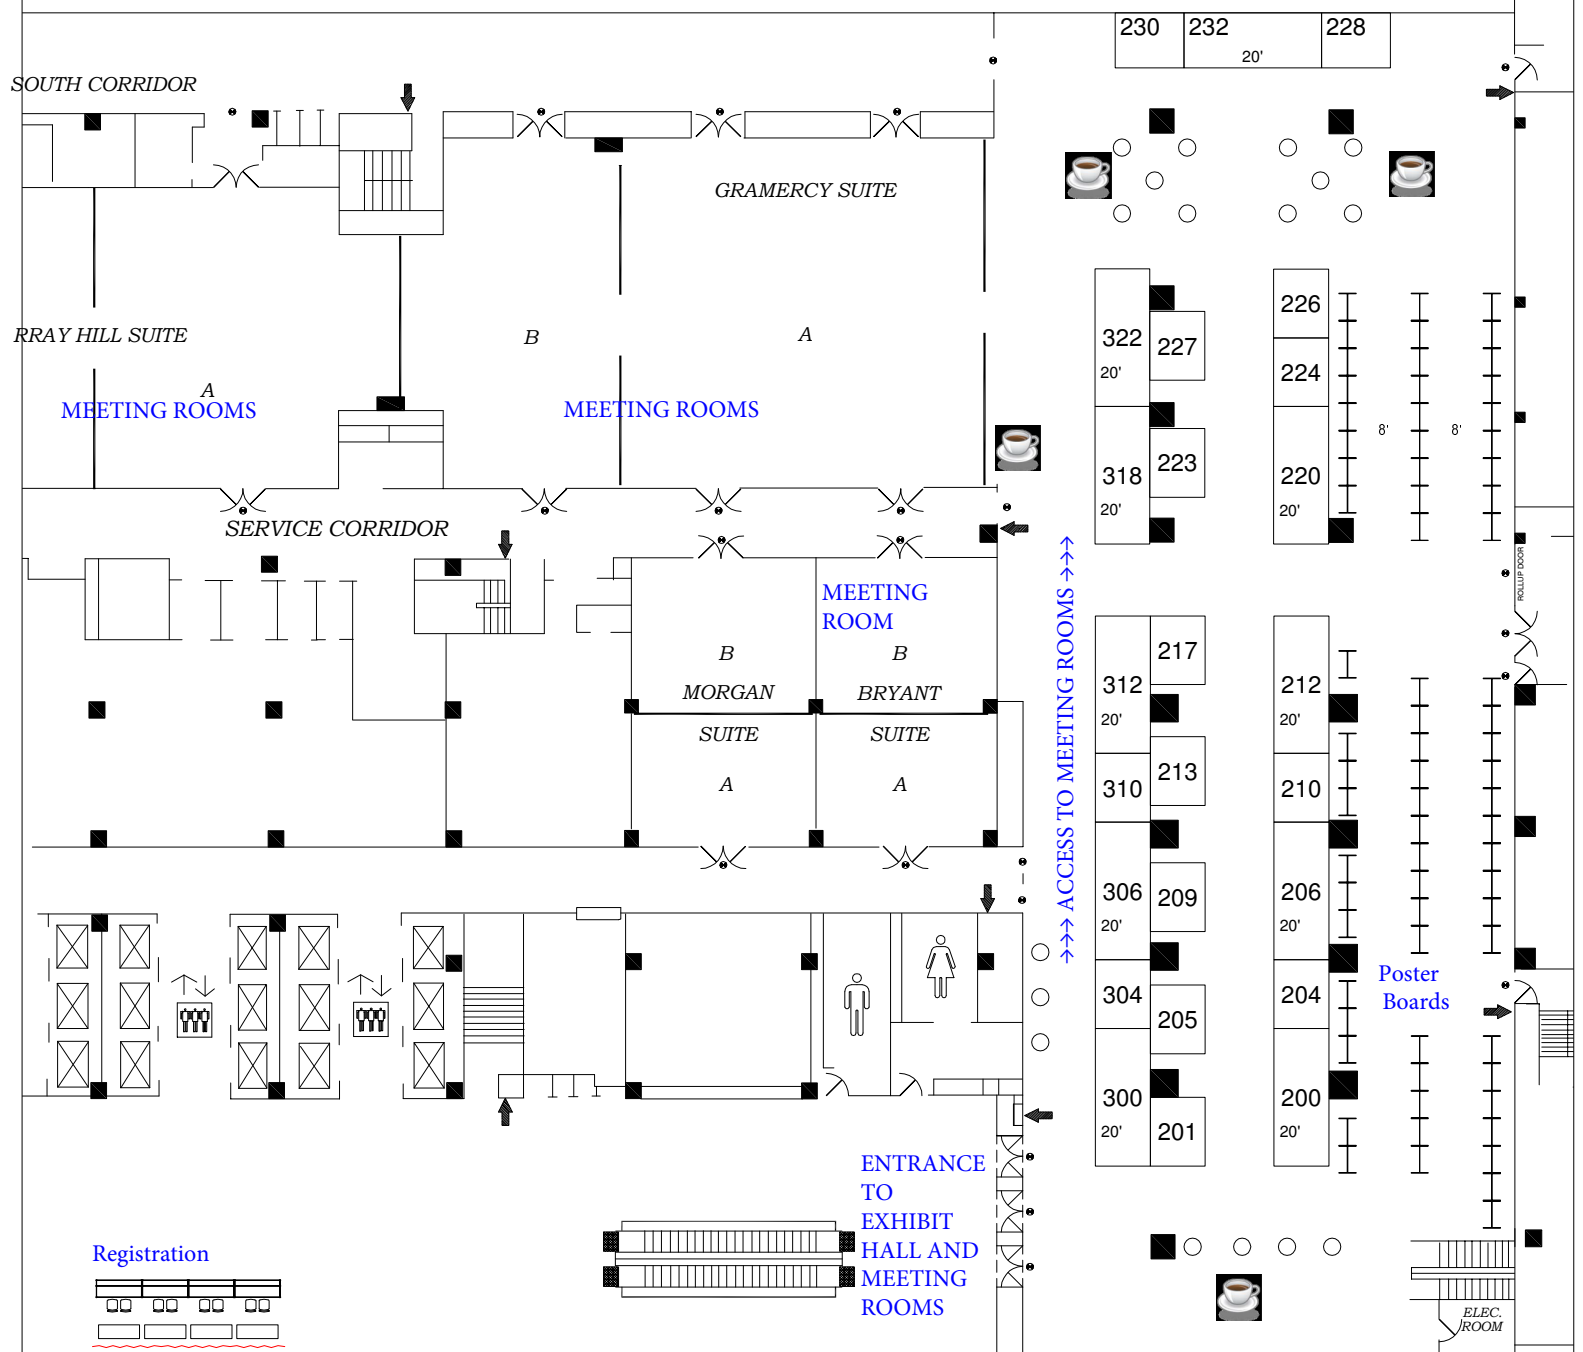

### Registration



- ◀ FIRE ALARMS MUST BE VISIBLE AT ALL TIMES.
- INDICATED FIRE EXITS
- FE - FIRE EXTINGUISHER

